


Scale 1" = 30 ft

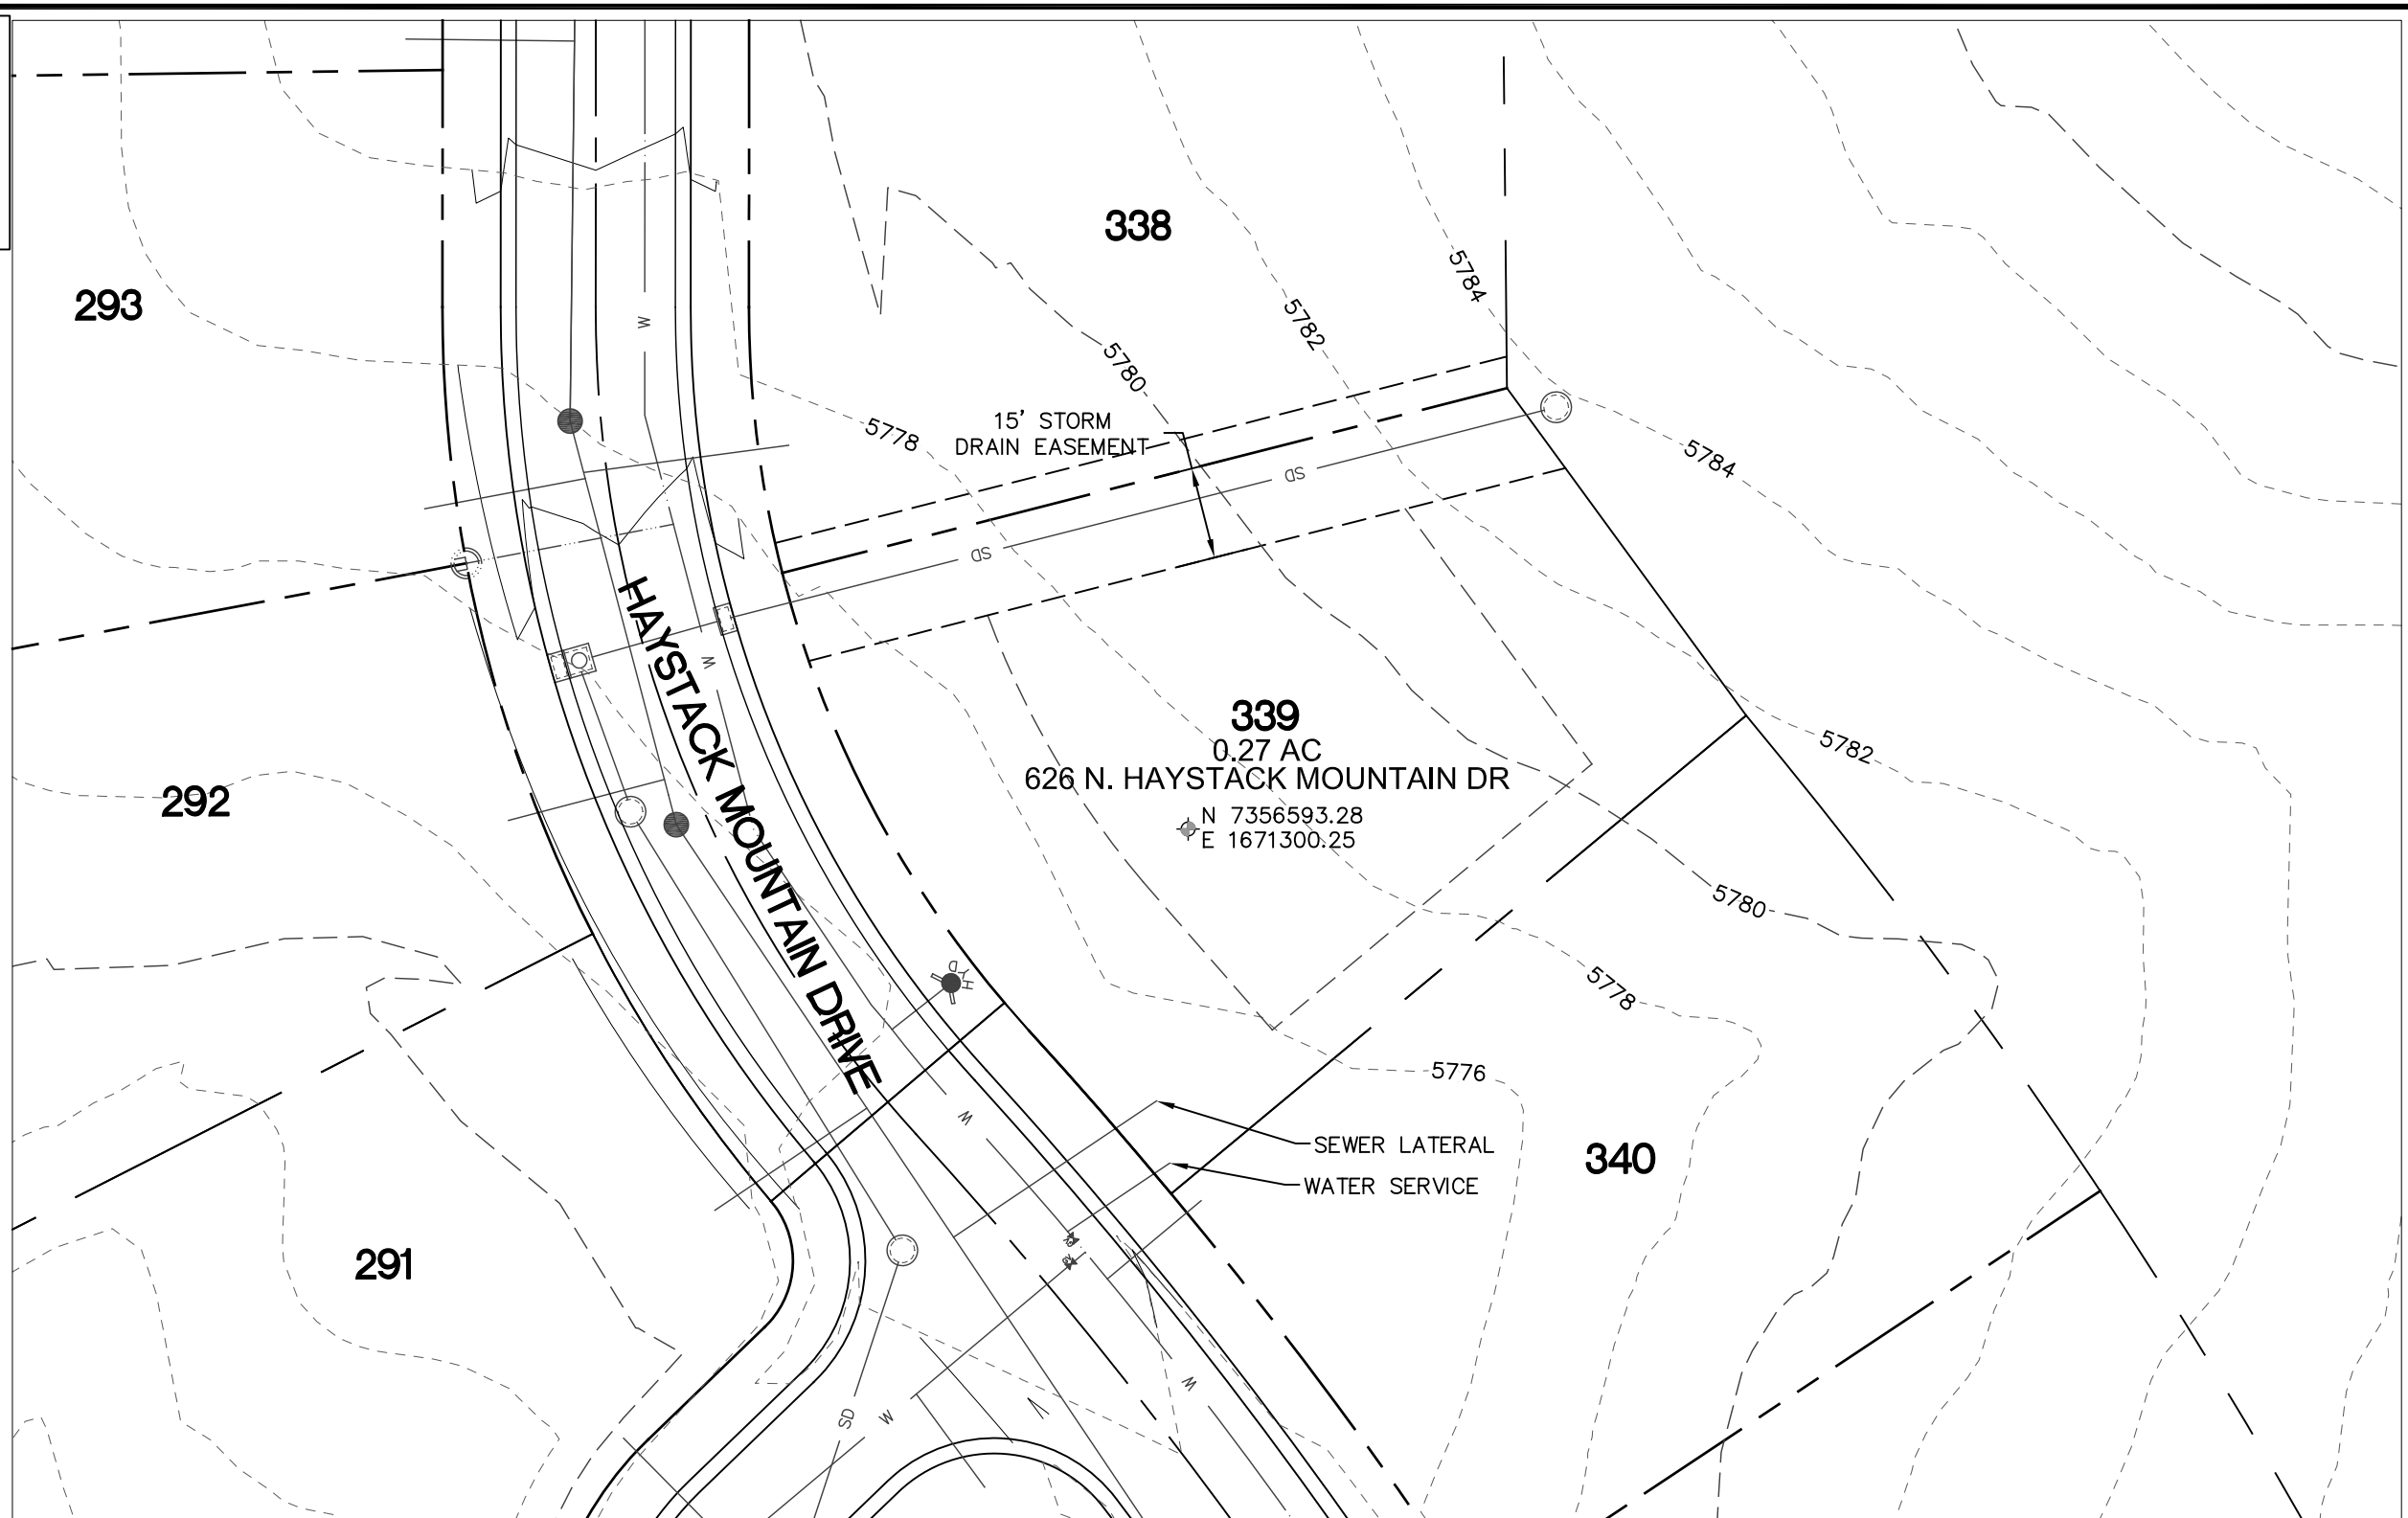

BENCHMARK:

FOUND ALUMINUM CAP MARKING THE SOUTH QUARTER CORNER OF SECTION 33, TOWNSHIP 3 SOUTH, RANGE 5 EAST, SALT LAKE BASE AND MERIDIAN. ELEVATION = 5741.58'

BASIS OF BEARING:

THE BASIS OF BEARING FOR THE RED LEDGES PROJECT IS NORTH 89°02'38" EAST BETWEEN THE SOUTH QUARTER CORNER OF SECTION 38 AND THE SOUTHEAST CORNER OF SECTION 38, TOWNSHIP 3 SOUTH, RANGE 5 EAST, SALT LAKE BASE AND MERIDIAN.
NORTHING 7358954.22
EASTING 1672167.22

NOTES:

1. LOT IMPROVEMENTS (SUCH AS SEWER LATERALS AND WATER SERVICES) ARE SHOWN AT PROPOSED DESIGN LOCATIONS AND HAVE NOT BEEN FIELD VERIFIED.
2. AT THE TIME OF THIS MAP, ADJOINING ROADWAYS MAY NOT HAVE BEEN CONSTRUCTED. IMPROVEMENTS SHOWN ARE FROM THE APPROVED DESIGN DRAWINGS.
3. CONTOUR INTERVAL SHOWN IS 2'.
4. MAXIMUM DWELLING LIVING AREA IS SUBJECT TO THE CCR'S MINIMUM & MAXIMUM SQ. FT.
5. ALL LOTS ARE SUBJECT TO A 10' PUBLIC UTILITY EASEMENT ON THE FRONT, SIDE, AND REAR YARD LOT LINE.
6. IT IS RECOMMENDED THAT WILDING ENGINEERING BE CONSULTED TO PREPARE A GEOTECHNICAL REPORT FOR BUILDING FOOTING AND FOUNDATION DESIGNS.
7. BEFORE CONSTRUCTION OF A DWELLING, IT IS RECOMMENDED THAT THE ELEVATION OF THE SEWER LATERAL STUB BE VERIFIED.
8. A VISUAL ANALYSIS MAY BE REQUIRED IF IT IS DEEMED NECESSARY BY THE ARCHITECTURAL REVIEW COMMITTEE.
9. BUILDING SETBACKS: 30' FRONT (FROM RIGHT OF WAY LINE), 10' MIN (20' TOTAL) SIDE, 20' REAR.

LOT 339 HOME SITE
626 N. HAYSTACK MOUNTAIN DRIVE
LOT FEATURES MAP
NOVEMBER 2015

ACKNOWLEDGEMENT BY
OWNER

DATE

