

Scale 1" = 60 ft



LOTS WITH AN 'EP' SYMBOL WILL BE PROVIDED A GRAVITY SANITARY SEWER LATERAL. HOWEVER, FUTURE HOMES MAY REQUIRE INDIVIDUAL EJECTOR PUMPS, DEPENDING ON THE LOCATION AND ELEVATION OF THE HOME. THE COST AND MAINTENANCE OF THESE EJECTOR SYSTEMS SHALL BE THE SOLE RESPONSIBILITY OF THE LOT OWNER. THE TWIN CREEKS SPECIAL SERVICE DISTRICT (TCSSD) SHALL BE REQUIRED TO MAINTAIN THE SEWER MAINS, BUT SHALL NOT BE REQUIRED TO MAINTAIN ANY PRIVATE PRESSURE SEWER LINES OR EJECTOR PUMPS LOCATION ON INDIVIDUAL LOTS.

**BENCHMARK:**


FOUND ALUMINUM CAP MARKING THE SOUTH QUARTER CORNER OF SECTION 33, TOWNSHIP 3 SOUTH, RANGE 5 EAST, SALT LAKE BASE AND MERIDIAN. ELEVATION = 5741.58'

**BASIS OF BEARING:**

THE BASIS OF BEARING FOR THE RED LEDGES PROJECT IS NORTH 89°02'38" EAST BETWEEN THE SOUTH QUARTER CORNER OF SECTION 38 AND THE SOUTHEAST CORNER OF SECTION 38, TOWNSHIP 3 SOUTH, RANGE 5 EAST, SALT LAKE BASE AND MERIDIAN.  
 NORTHING 7358954.22  
 EASTING 1672167.22

**NOTES:**

1. LOT IMPROVEMENTS (SUCH AS SEWER LATERALS AND WATER SERVICES) ARE SHOWN AT PROPOSED DESIGN LOCATIONS AND HAVE NOT BEEN FIELD VERIFIED.
  2. IMPROVEMENTS SHOWN ARE FROM THE DESIGN DRAWINGS.
  3. CONTOUR INTERVAL SHOWN IS 2'.
  4. MAXIMUM DWELLING LIVING AREA IS SUBJECT TO THE CCR'S MINIMUM & MAXIMUM SQ. FT.
  5. ALL LOTS ARE SUBJECT TO A 10' PUBLIC UTILITY EASEMENT ON THE FRONT, SIDE, AND REAR YARD LOT LINE.
  6. IT IS RECOMMENDED THAT WILDING ENGINEERING BE CONSULTED TO PREPARE A GEOTECHNICAL REPORT FOR BUILDING FOOTING AND FOUNDATION DESIGNS.
  7. BEFORE CONSTRUCTION OF A DWELLING, IT IS RECOMMENDED THAT THE ELEVATION OF THE SEWER LATERAL STUB BE VERIFIED.
  8. THE ALLOWED DISTURBED AREA IS RESTRICTED TO THE 10,000 SQUARE FOOT BUILDING PAD.
  9. A VISUAL ANALYSIS MAY BE REQUIRED IF IT IS DEEMED NECESSARY BY THE ARCHITECTURAL REVIEW COMMITTEE.
  10. BUILDING SETBACKS: 30' FRONT (FROM RIGHT OF WAY LINE), 10' MIN (24' TOTAL) SIDE, 30' REAR.
  11. REFER TO THE RECORDED RED LEDGES PHASE 3B MOUNTAINSIDE FINAL PLAT FOR EXACT LOT BEARINGS AND DISTANCES.
  12. THE VIEW ARROW ON THE LOT IS SIMPLY THE DIRECTION TO TIMPANOGOS. THIS DOES NOT NECESSARILY MEAN THAT THE LOT WILL HAVE AN UNOBSTRUCTED VIEW OF TIMPANOGOS.
- PLOT DATE: Sep 28, 2018

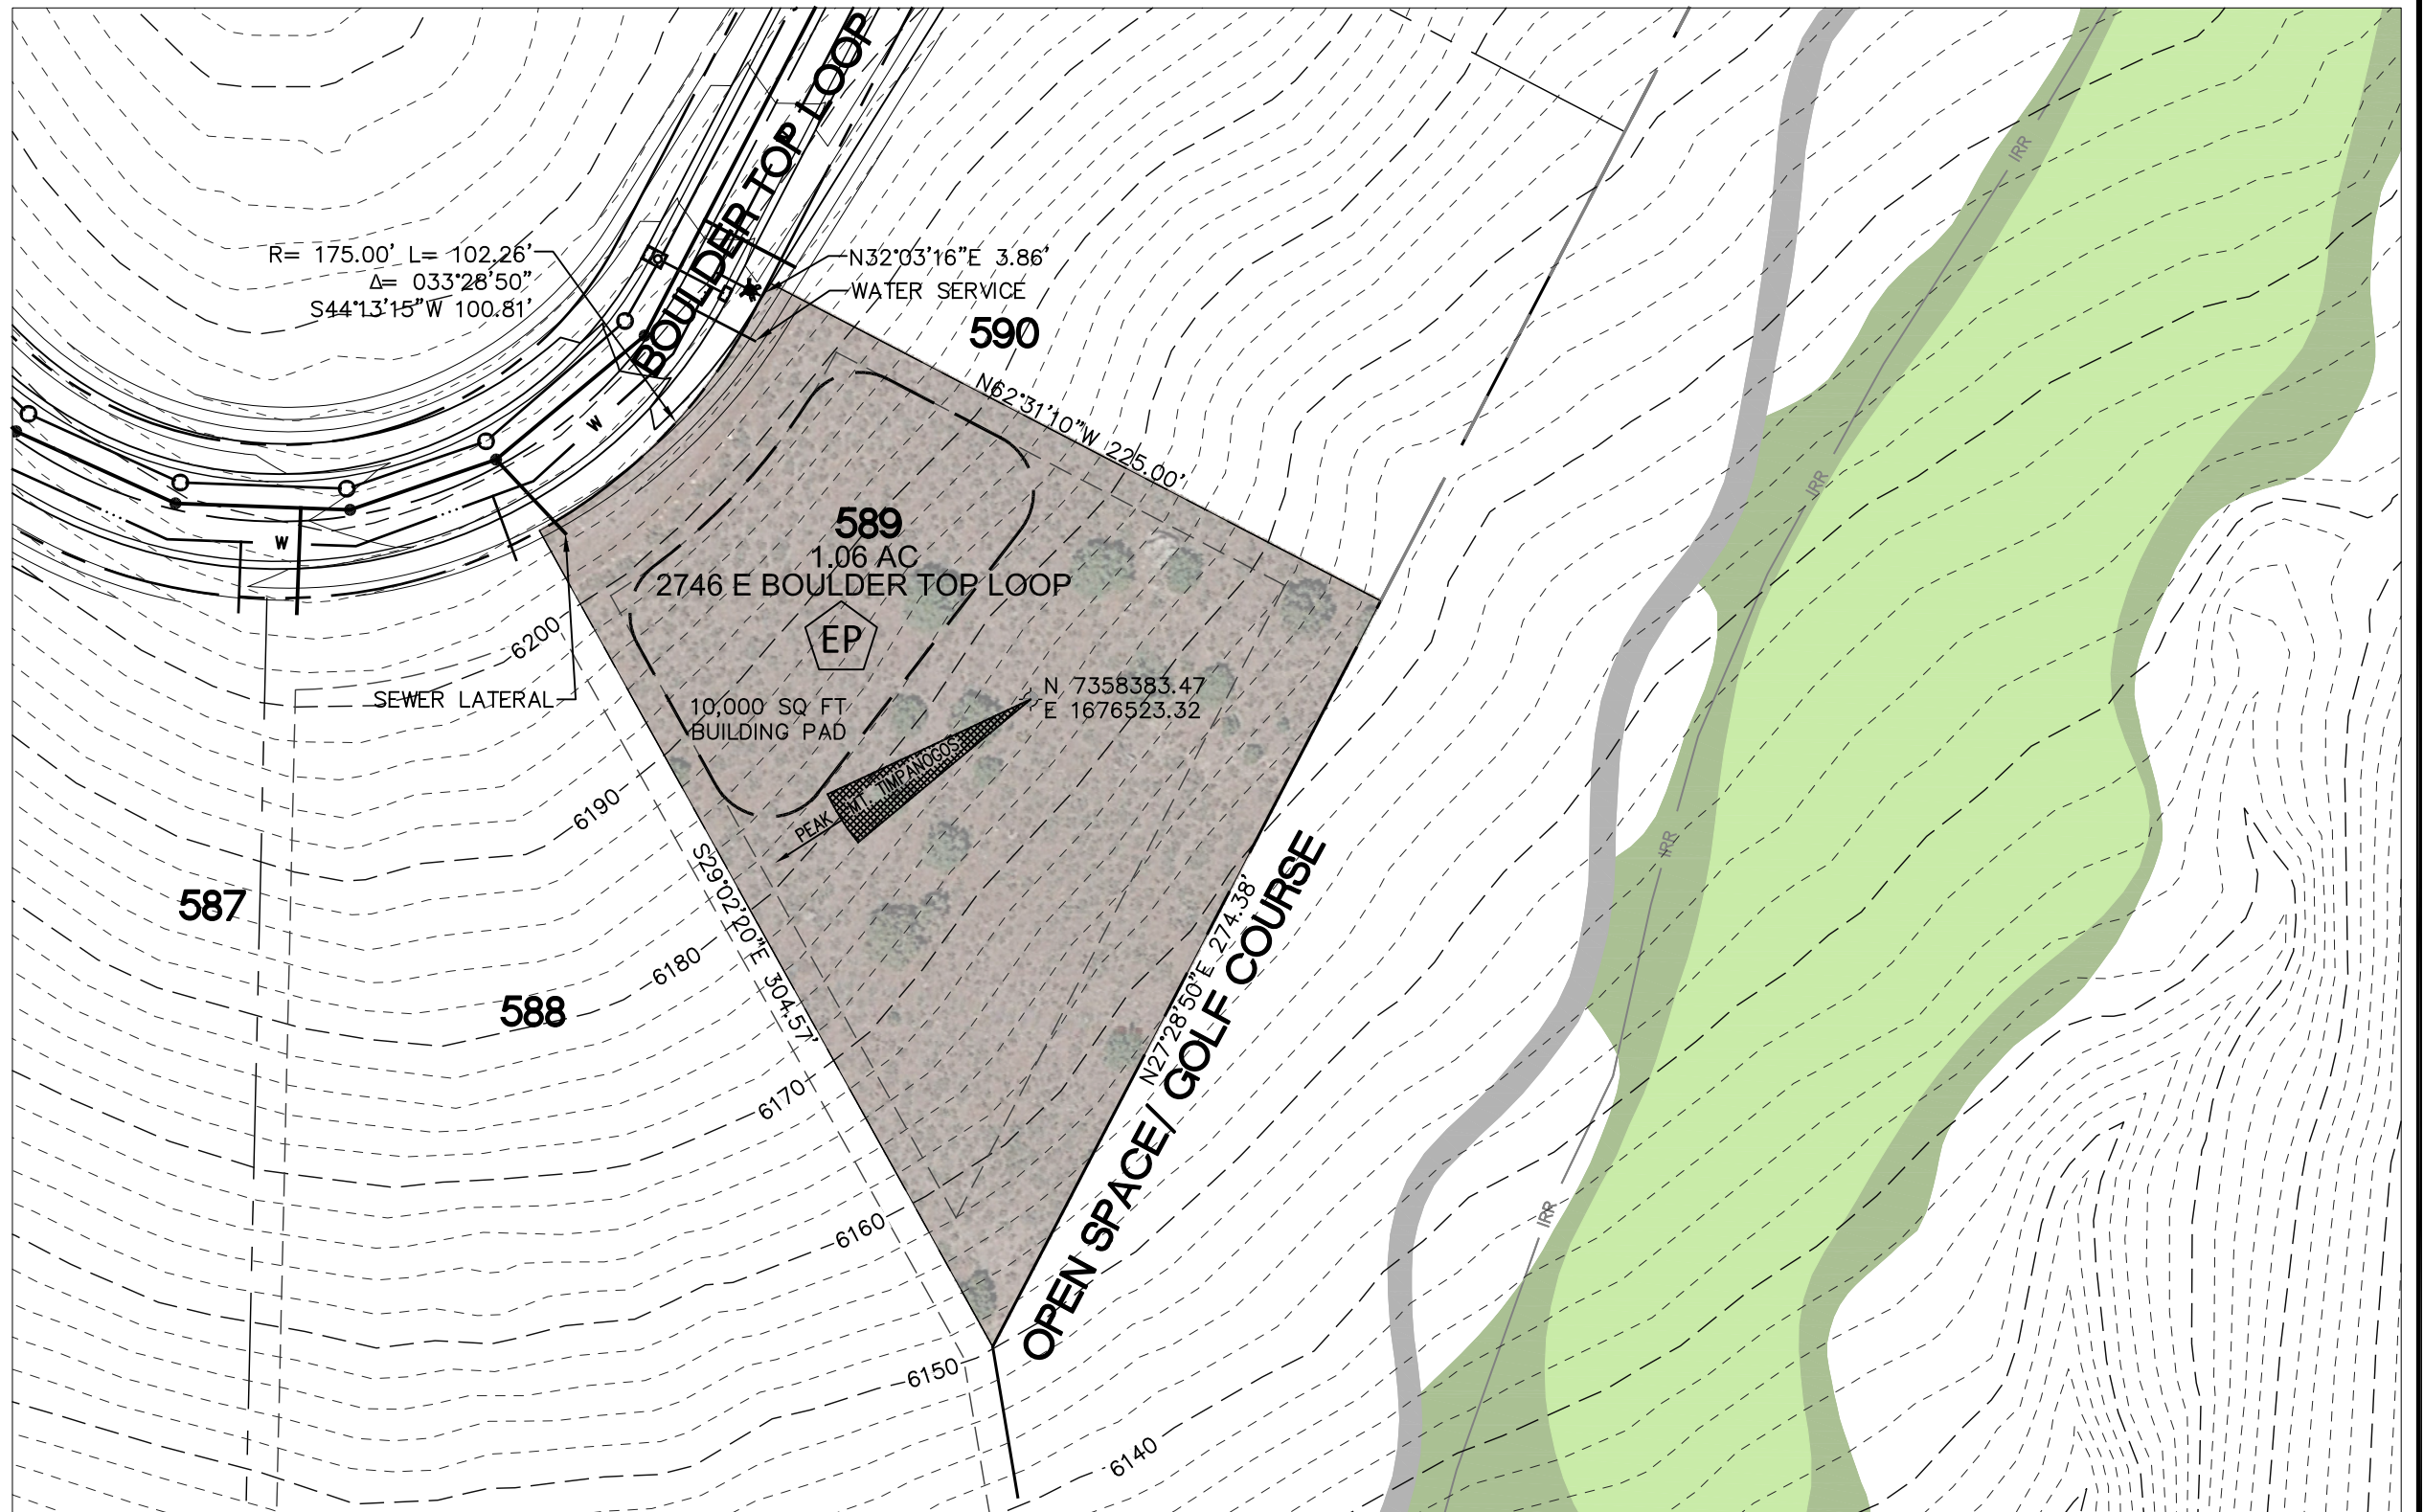

**LOT 589 HOME SITE**  
 2746 E BOULDER TOP LOOP  
 LOT FEATURES MAP  
 SEPTEMBER 2018

ACKNOWLEDGEMENT BY  
 OWNER

DATE



**WILDING**  
 ENGINEERING

801.559.8112  
 WWW.WILDINGENGINEERING.COM